

**DMI ACQUISITION, L.L.C.  
 PORT EDWARDS, WISCONSIN**




SCHEMATIC  
 6-4-2014


Drawing Name  
**EXHIBIT A**

Project Number  
**D57010**

Sheet No.  
**C1.0**

**LANDSCAPING AND PAVEMENT AREAS LEGEND**

-  OUTLOTS
-  PAVEMENT AND SNOW REMOVAL AREAS
-  LANDSCAPED AREAS

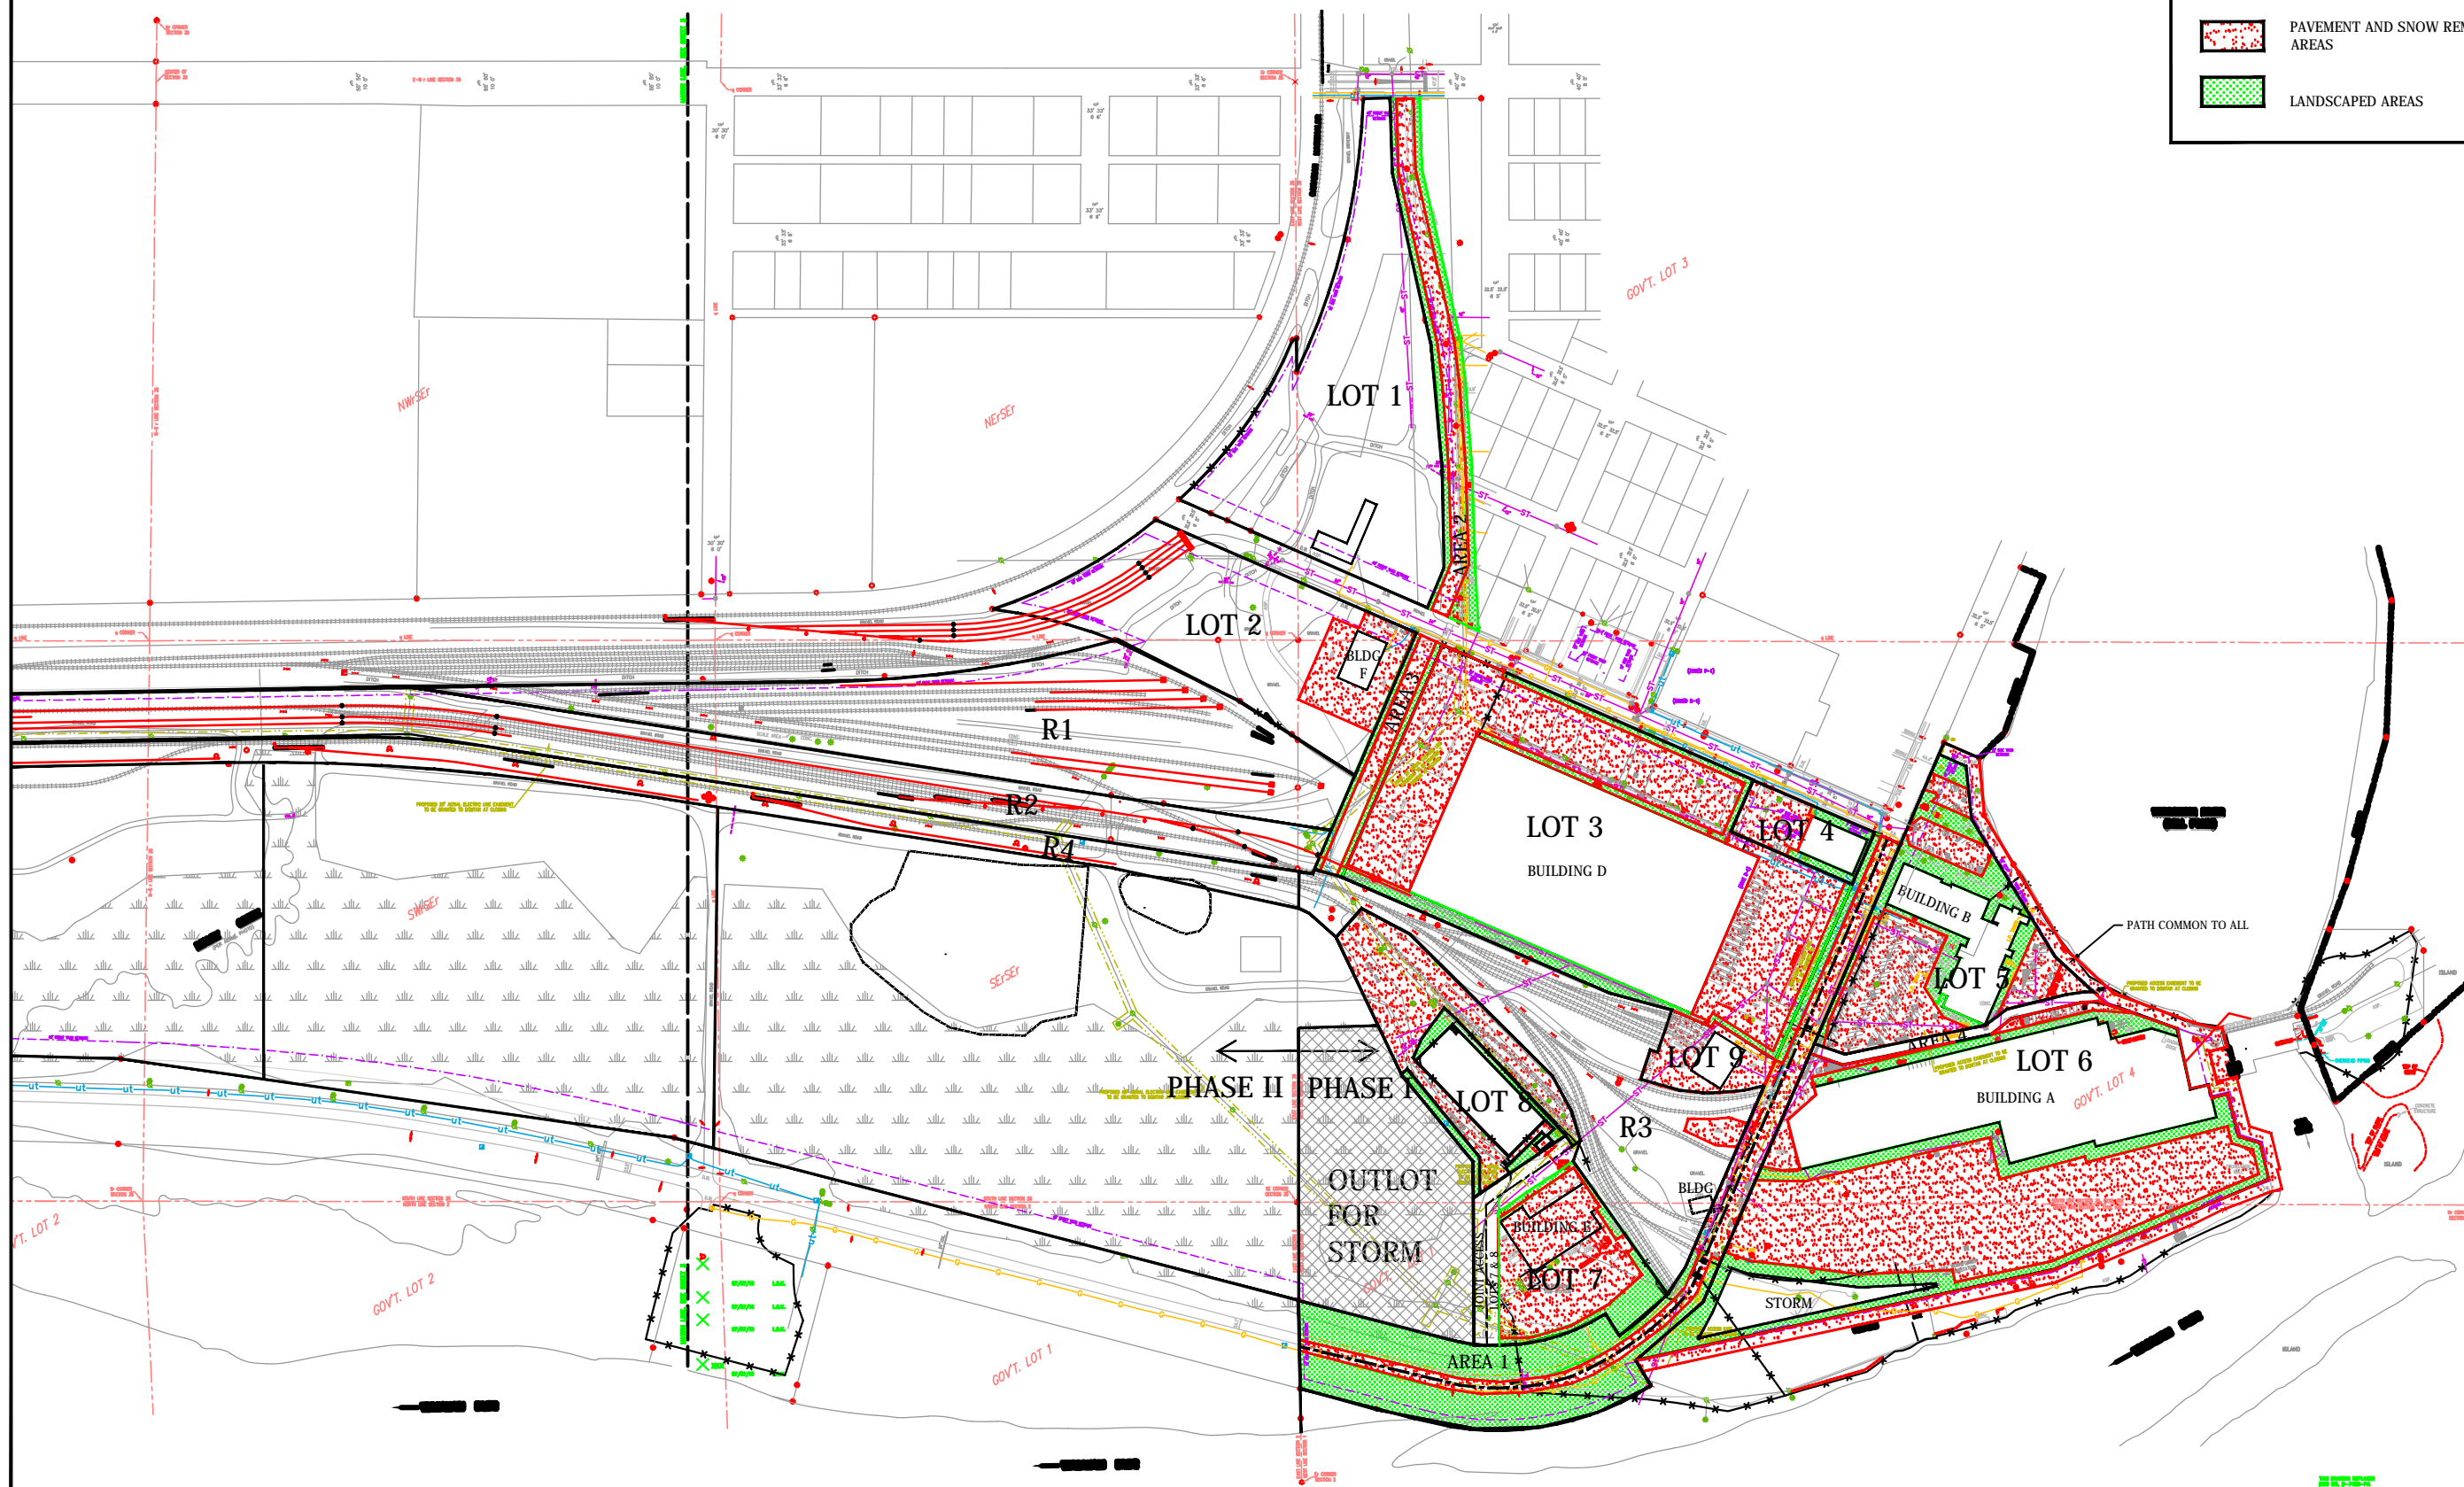

**SITE PLAN**  
 1"=200'-0" (24X36)